


WOODRIDGE PLATS

LOT 95

T. 47 N., R. 2 W.
WARREN CO., ILL.

Jan-20-08 00:02 COLDWELL BANKER GUNDAKER 6369463655

P. 02

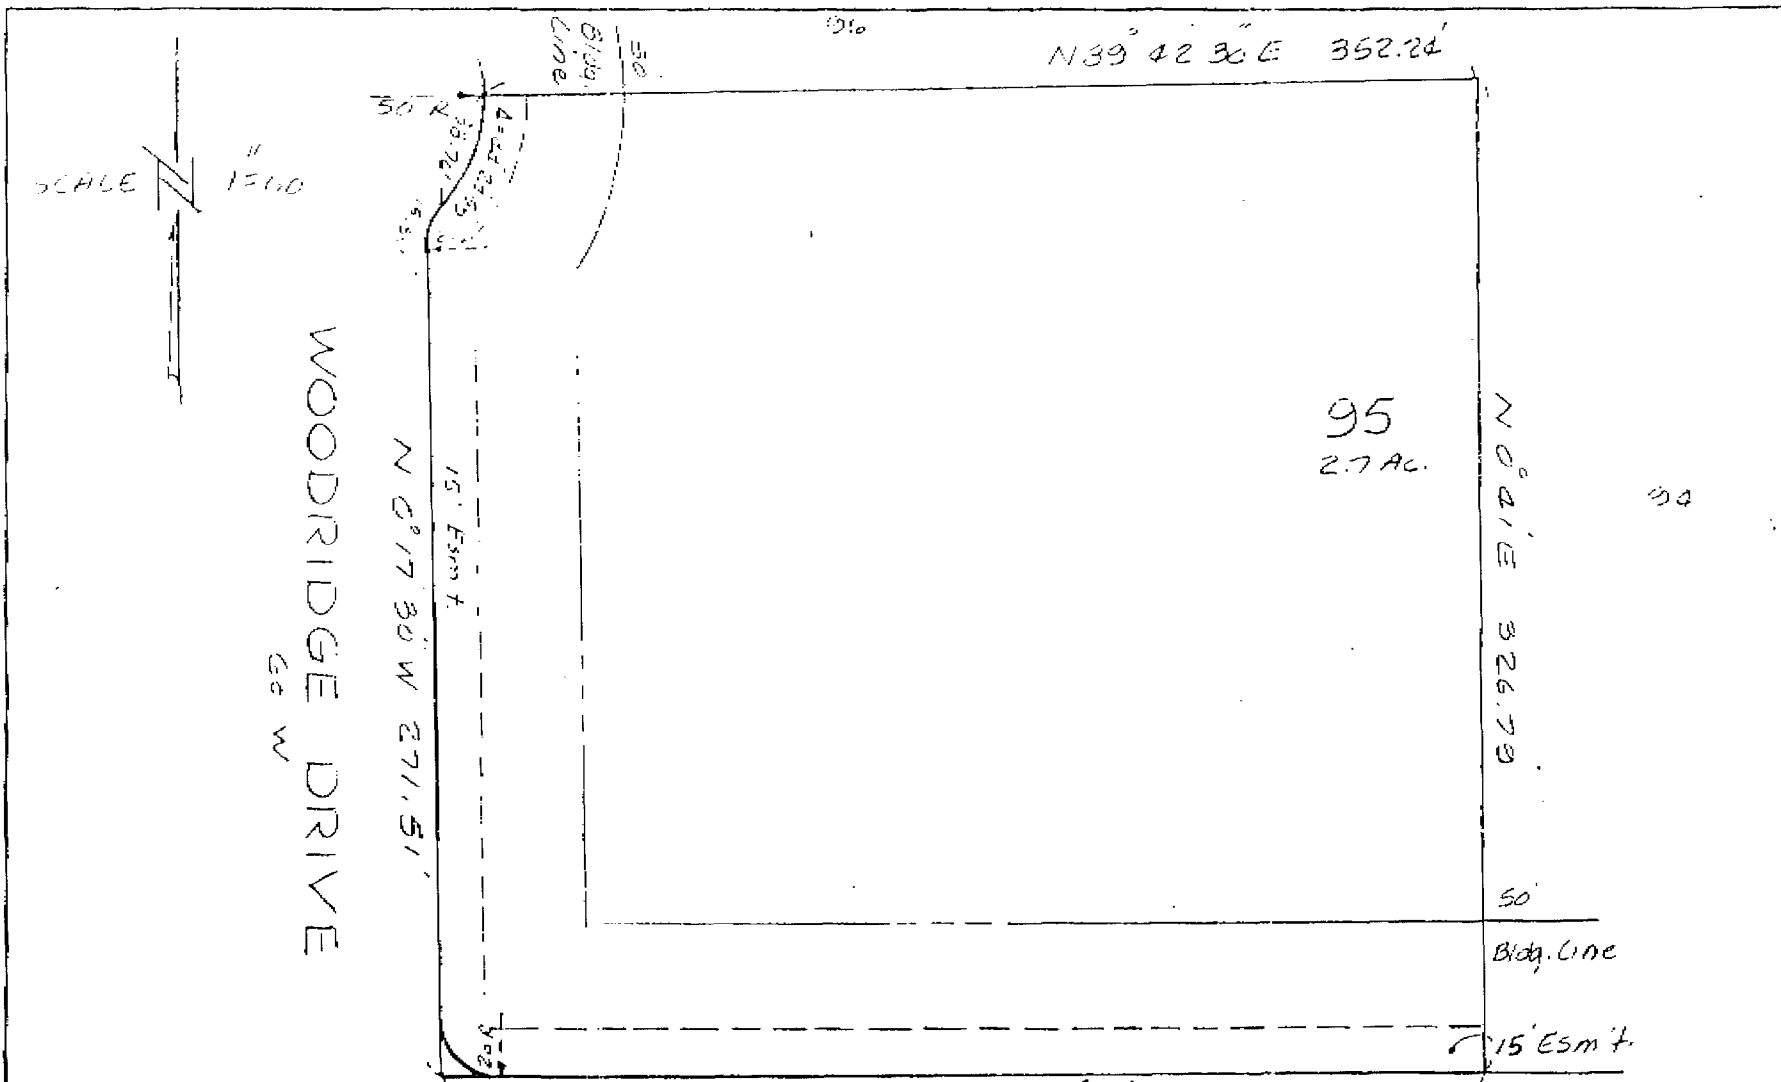

THIS IS TO CERTIFY that we,

STOLWYK • McDANIEL • FERRENBACH, INC.

Deputy of the request of *Edward Givens*

HAVE ON THE DATES NOTED BELOW PERFORMED THE FOLLOWING SURVEYS ON THE PROPERTY DESCRIBED ACCORDING TO THE PLAT RECORDED IN THE *Warren County* RECORDS.

-OUTBOUNDARY SURVEY.....
-HOUSE STAKEOUT.....
-IMPROVEMENT SURVEY.....
-IMPROVEMENT SURVEY.....

SMF

By 7733 FORSYTH ST. LOUIS, MO. 63105 PA 5-8228

Surveyed by [unclear]